


THIS DRAWING IS COPYRIGHT © ALL DIMENSIONS TO BE CHECKED ON SITE PRIOR TO COMMENCEMENT OF WORK. GDM CONSULTANCY GROUP CAN NOT BE HELD RESPONSIBLE FOR THE ACCURACY OF INFORMATION PRODUCED BY OTHERS FOR THE PURPOSE OF PRODUCING OUR DRAWINGS I.E. TOPOGRAPHICAL SURVEYS, AREA MEASUREMENTS ARE PROVIDED FOR INFORMATION ONLY. ANY VERIFICATION OF MEASUREMENTS SHOULD BE SIGHTED FROM A SUITABLY QUALIFIED SURVEYOR. GDM CONSULTANCY GROUP CAN NOT BE HELD RESPONSIBLE FOR THE ACCURACY OF COMPUTER SOFTWARE USED TO DETERMINE MEASUREMENTS.

SETTING OUT - NOTE FOR CONTRACTOR

IT IS THE RESPONSIBILITY OF THE CONTRACTOR TO CHECK ALL SETTING OUT INFORMATION (LEVELS, DIMENSIONS, COORDINATES, ETC.) INDICATED ON THIS DRAWING FOR THE WHOLE OF THE WORKS PRIOR TO COMMENCEMENT OF THE WORKS AND RECORD THE RESULTS ON A COPY OF THIS DRAWING. GDM CONSULTANCY GROUP SHALL BE NOTIFIED OF ANY DISCREPANCIES AND NO WORK SHALL BE COMMENCED UNTIL FURTHER INSTRUCTIONS ARE RECEIVED IN WRITING.



FRONT ELEVATION FACING NORTH WEST (COURTYARD)

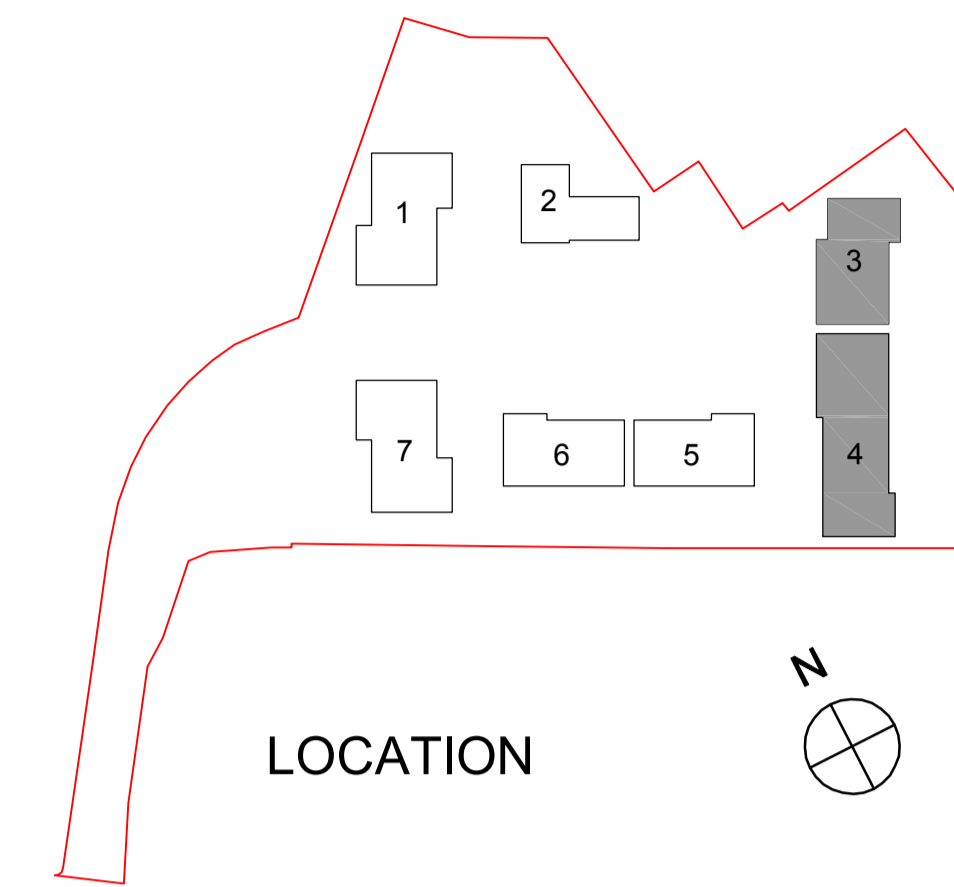


LOCATION

EXTERNAL MATERIALS


- 1. Walls - Medium red multi facing brickwork with terracotta colour contrast brick features
- 2. Roofs - Profiled interlocking conc tiles: Colour Red/Brown
- 3. Windows - UPVC casement windows colour white with 150mm concrete cills to front windows only.
- 4. RW goods - UPVC gutters and RWPs Colour Black
- 5. Canopy - With posts: Colour White
- 6. Front Entrance Door - Any Colour to be decided.




REAR ELEVATION FACING SOUTH EAST

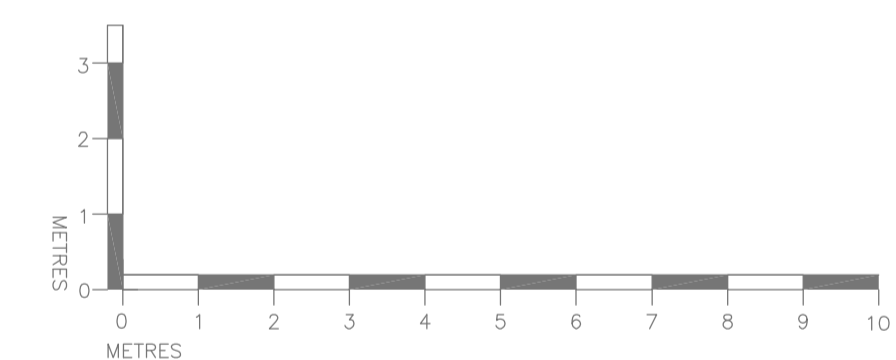

SCALE BAR 1:100

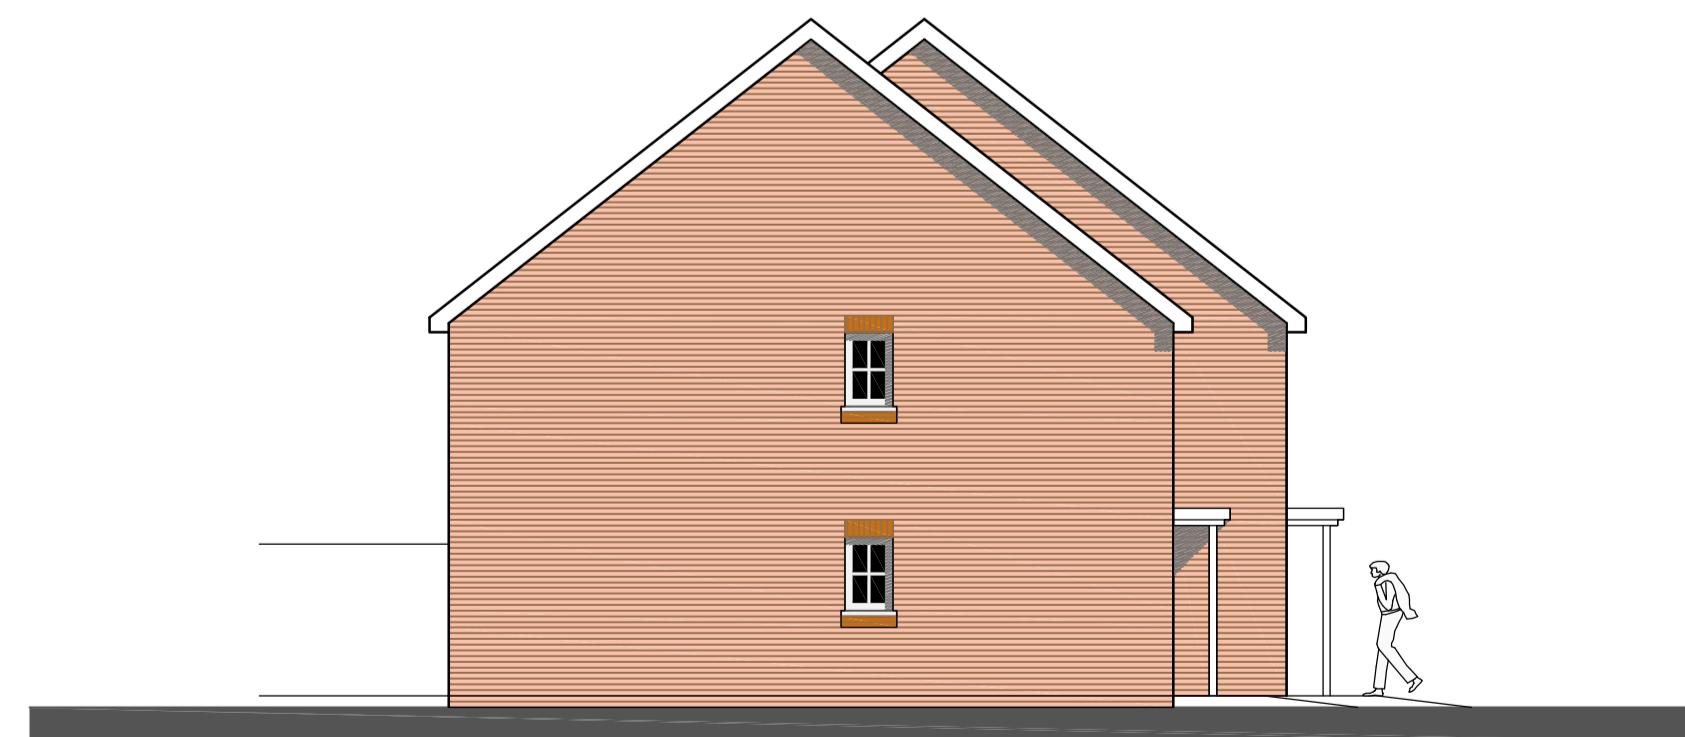

SIDE ELEVATION FACING NORTH EAST

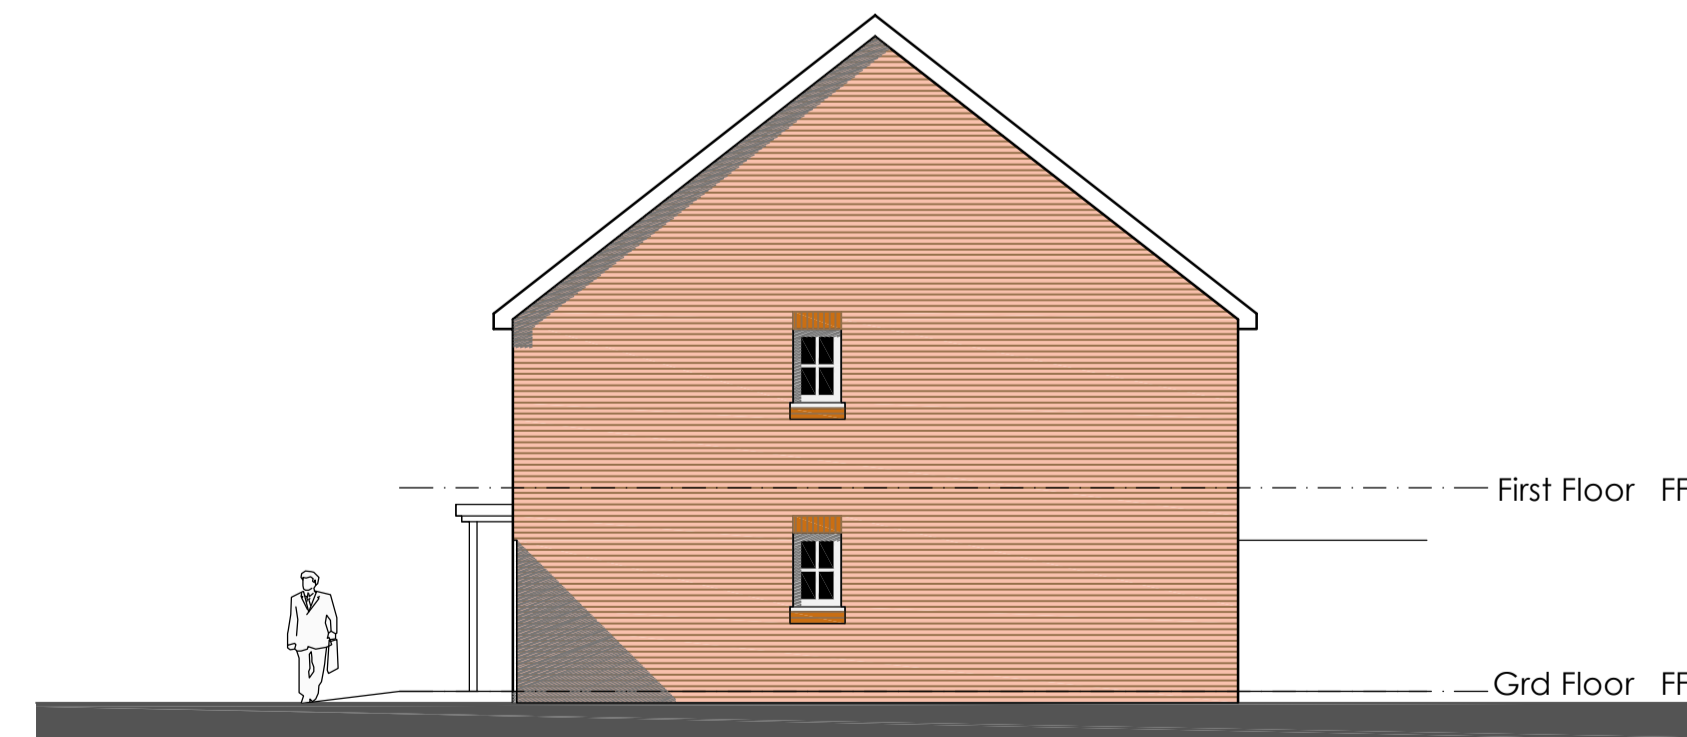

SIDE ELEVATION FACING SOUTH WEST

A	CONTRAST FEATURES AND CONCRETE CILLS ADDED. CONTRAST FRONT ENTRANCE DOOR STYLE ADDED.	AG	01.02.11
REVISION		DATE/DRAWN	



PROJECT	KNELLA ROAD - EAST
DRAWING TITLE	WELWYN GARDEN CITY BLOCKS 3 AND 4 ELEVATIONS
DATE	02/11/2010
SCALE	1:100 @ A1
STATUS	PLANNING
JOB NO.	SW2722
DRAWING NO.	P.07
DRAWN	CS
CHECK	RY
REVISION	A