


THIS DRAWING IS COPYRIGHT © ALL DIMENSIONS TO BE CHECKED ON SITE PRIOR TO COMMENCEMENT OF WORK. GJM CONSULTANCY GROUP CAN NOT BE HELD RESPONSIBLE FOR THE ACCURACY OF INFORMATION PRODUCED BY OTHERS FOR THE PURPOSES OF PRODUCING OUR DRAWINGS I.E. TOPOGRAPHICAL SURVEYS, AREA MEASUREMENTS ARE PROVIDED FOR INFORMATION ONLY. ANY VERIFICATION OF MEASUREMENTS SHOULD BE SIGHTED FROM A SUITABLY QUALIFIED SURVEYOR. GJM CONSULTANCY GROUP CAN NOT BE HELD RESPONSIBLE FOR THE ACCURACY OF COMPUTER SOFTWARE USED TO DETERMINE MEASUREMENTS.

SETTING OUT - NOTE FOR CONTRACTOR


IT IS THE RESPONSIBILITY OF THE CONTRACTOR TO CHECK ALL SETTING OUT INFORMATION (LEVELS, DIMENSIONS, COORDINATES, ETC.) INDICATED ON THIS DRAWING FOR THE WHOLE OF THE WORKS PRIOR TO COMMENCEMENT OF THE WORKS AND RECORD THE RESULTS ON A COPY OF THIS DRAWING. GJM CONSULTANCY GROUP SHALL BE NOTIFIED OF ANY DISCREPANCIES AND NO WORK SHALL BE COMMENCED UNTIL FURTHER INSTRUCTIONS ARE RECEIVED IN WRITING.

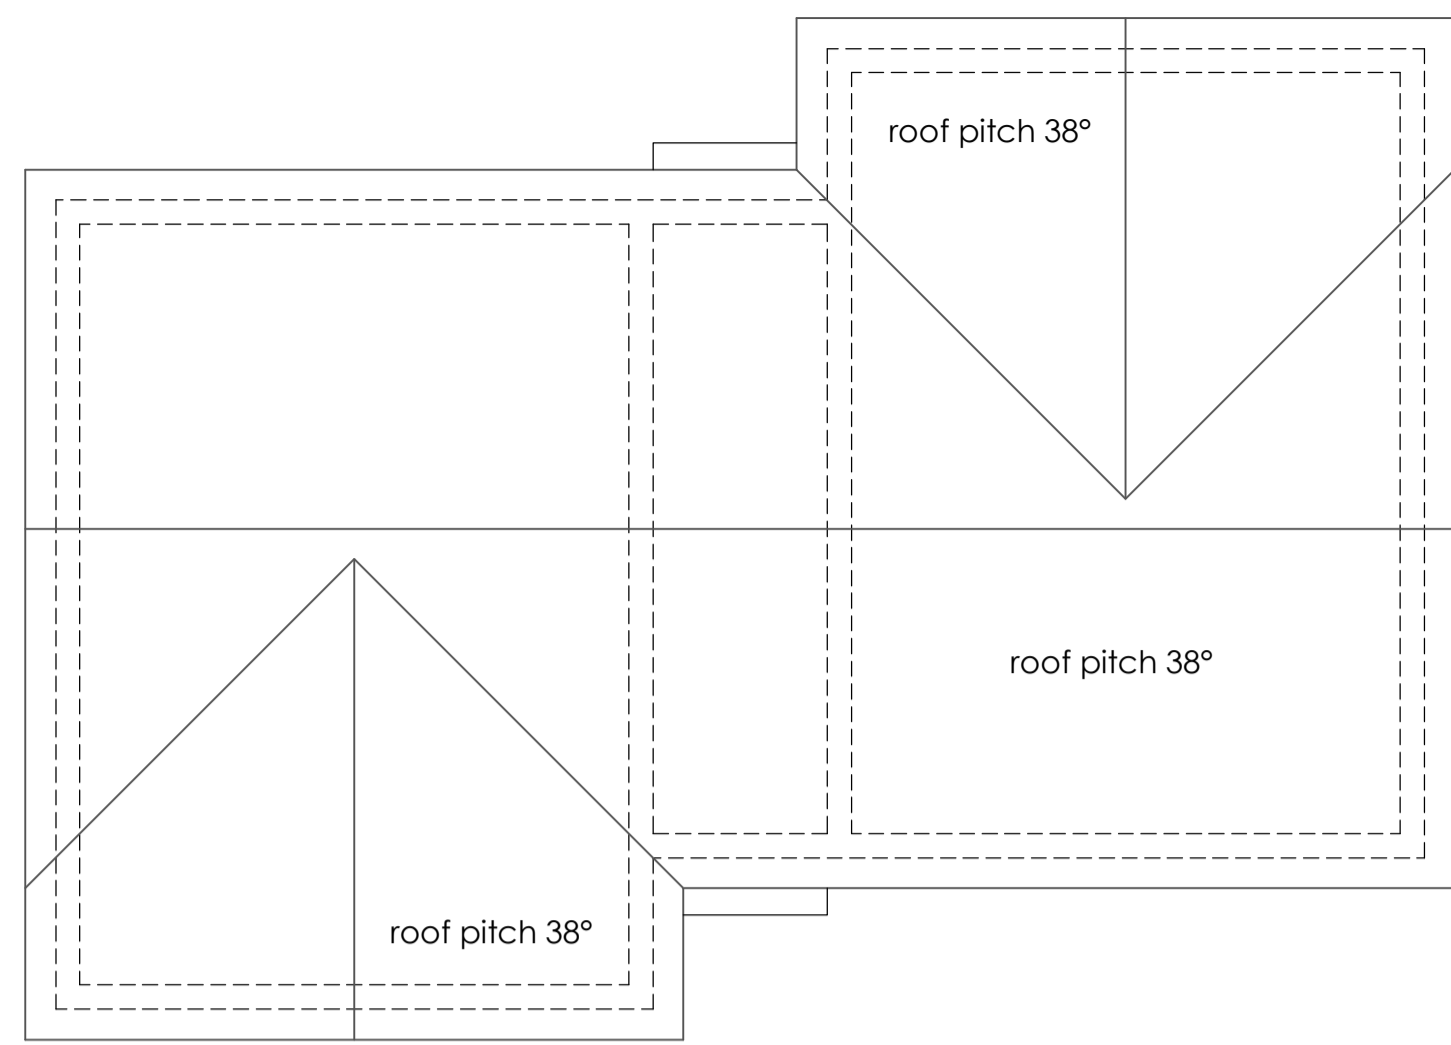

ROOF PLAN



FRONT ELEVATION FACING NORTH WEST (HERN'S WOOD)

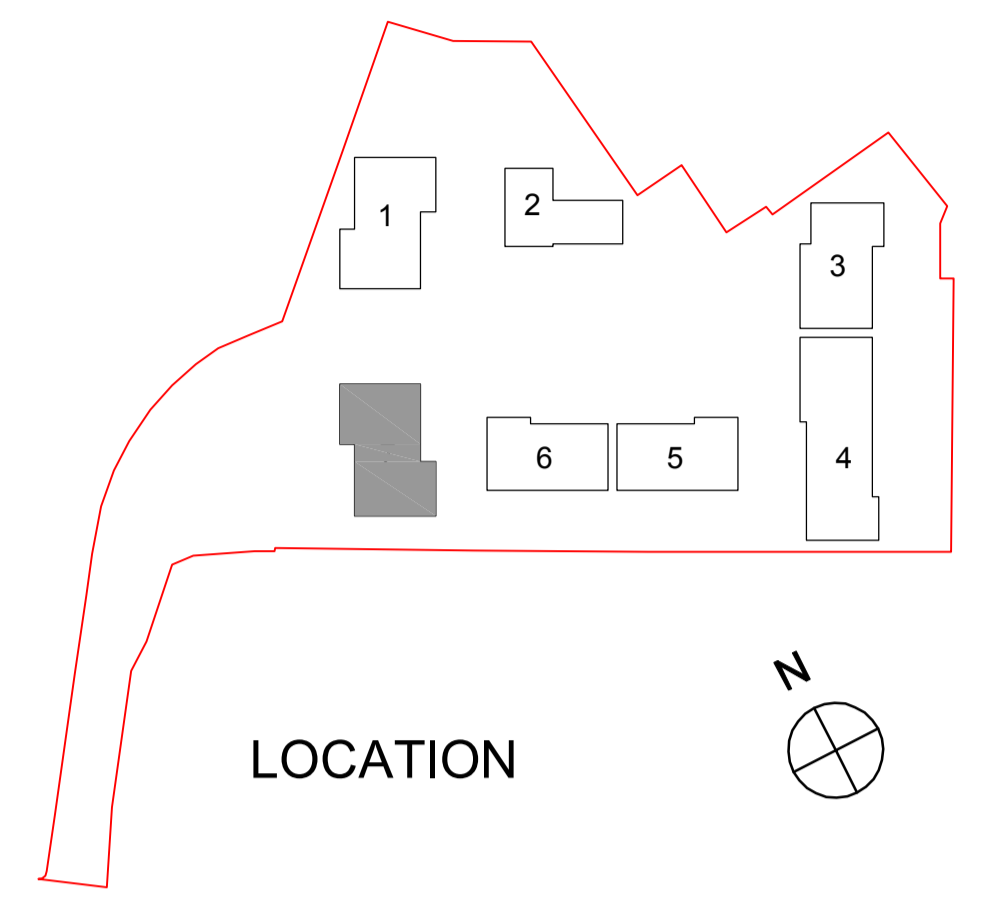

LOCATION




FIRST FLOOR PLAN



REAR ELEVATION FACING SOUTH EAST



GROUND FLOOR PLAN

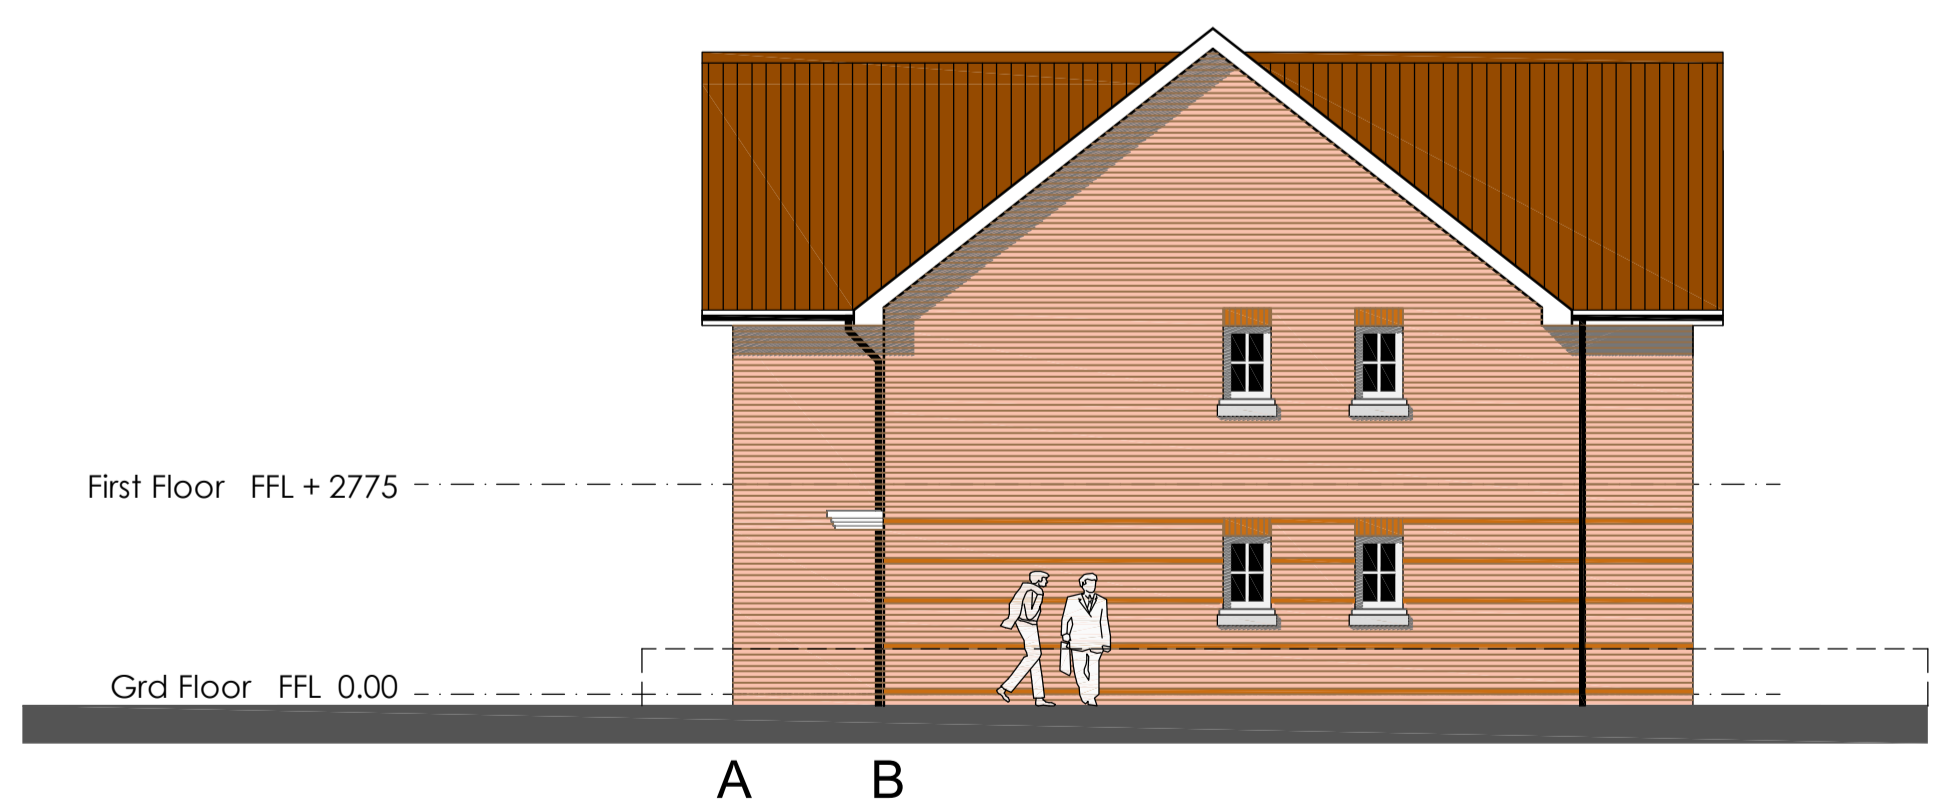


SIDE ELEVATION FACING NORTH EAST

NOTE: Side elevation facing south west identical but handed and horizontal bands from A to B only.

EXTERNAL MATERIALS

- 1. Walls - Medium red multi facing brickwork with terracotta colour contrast brick features.
- 2. Roofs - Profiled interlocking conc tiles: Colour Red/Brown
- 3. Windows - UPVC casement windows Colour White with 150mm conc. cills to all windows.
- 4. RW goods - UPVC gutters and RWPs Colour Black
- 5. Canopy - With side pilasters: Colour White

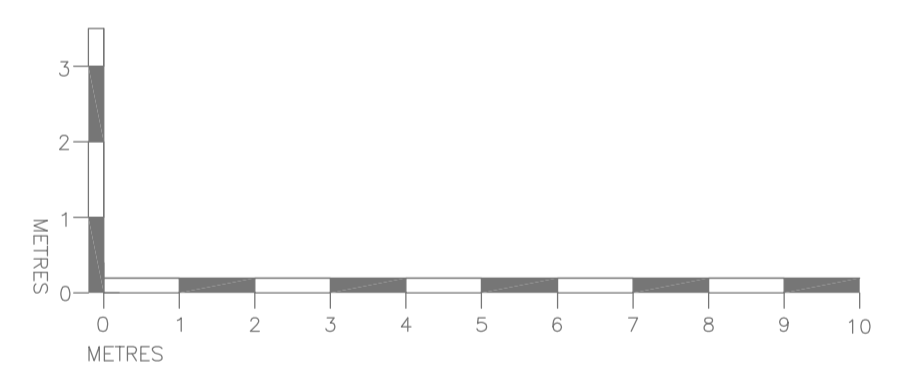

SCALE BAR 1:100

BLOCK 7

REVISION	DATE/DRAWN
SHP A Division of the GJM Consultancy Group	
PROJECT	KNELLA ROAD - EAST
	WELWYN GARDEN CITY
DRAWING TITLE	BLOCK 7
	PLANS AND ELEVATIONS
DATE	02/11/2010
DRAWN	AG
SCALE	1:100 @ A1
CHECK	RY
STATUS	PLANNING
JOB NO.	SW2722
DRAWING NO.	P.10
REVISION	