






FRONT ELEVATION 1:100

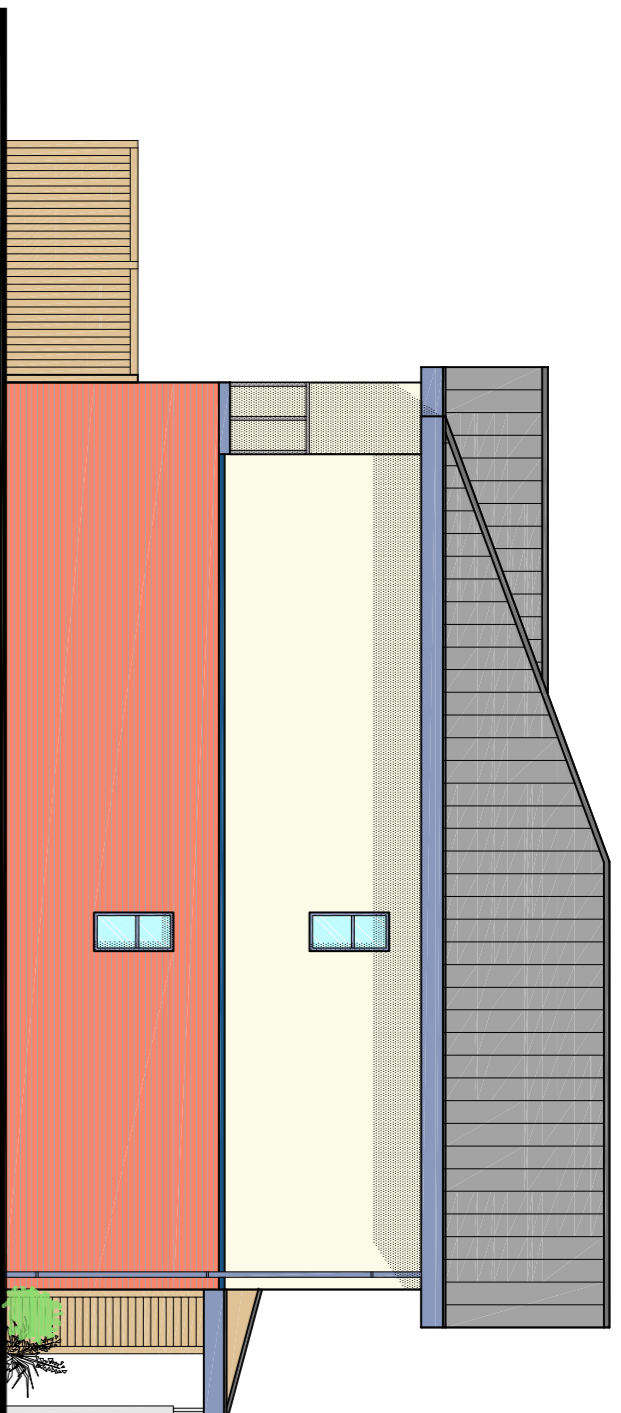



SIDE ELEVATION 1:100

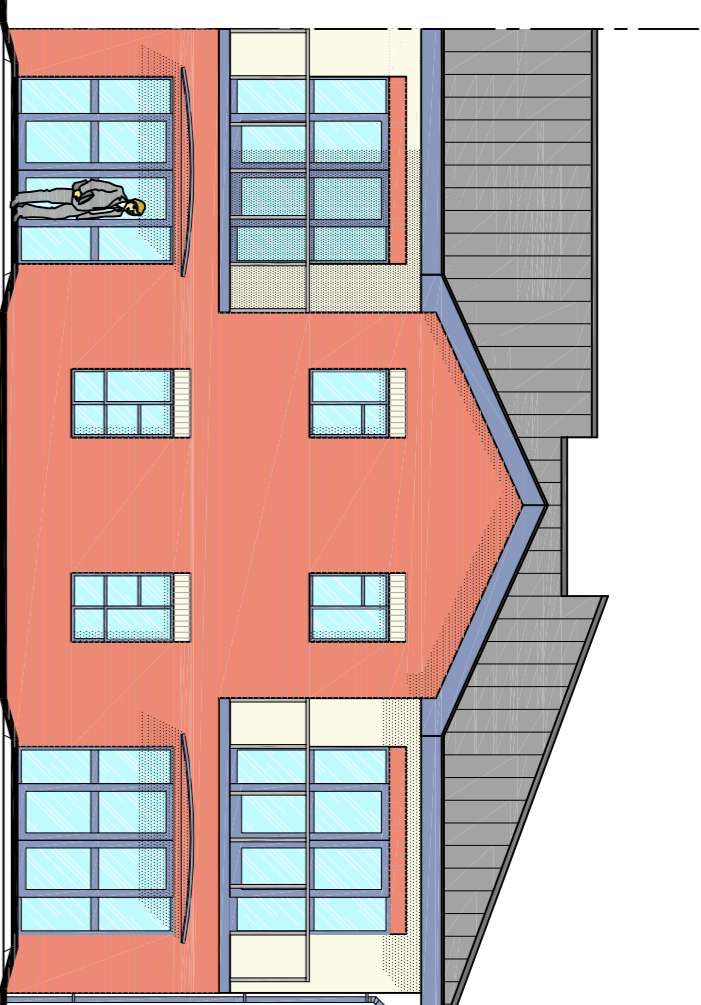


REAR ELEVATION 1:100

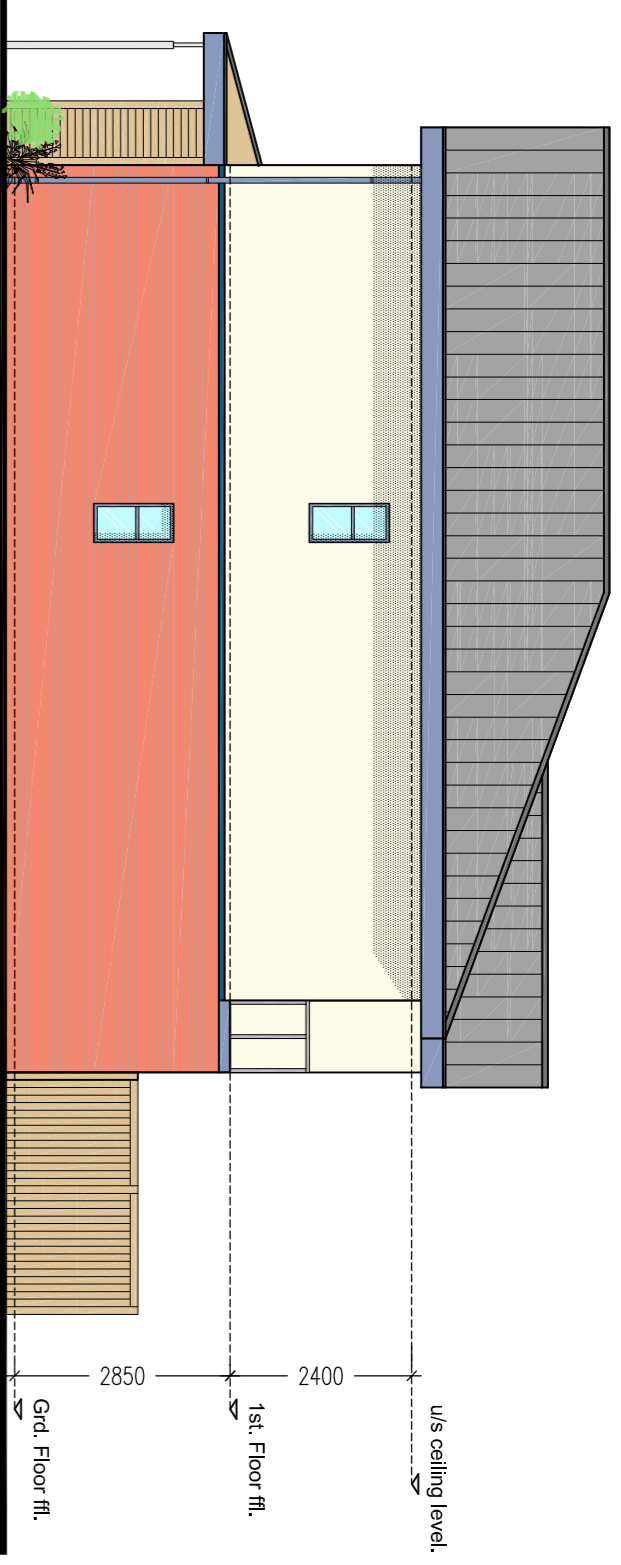


SIDE ELEVATION 1:100

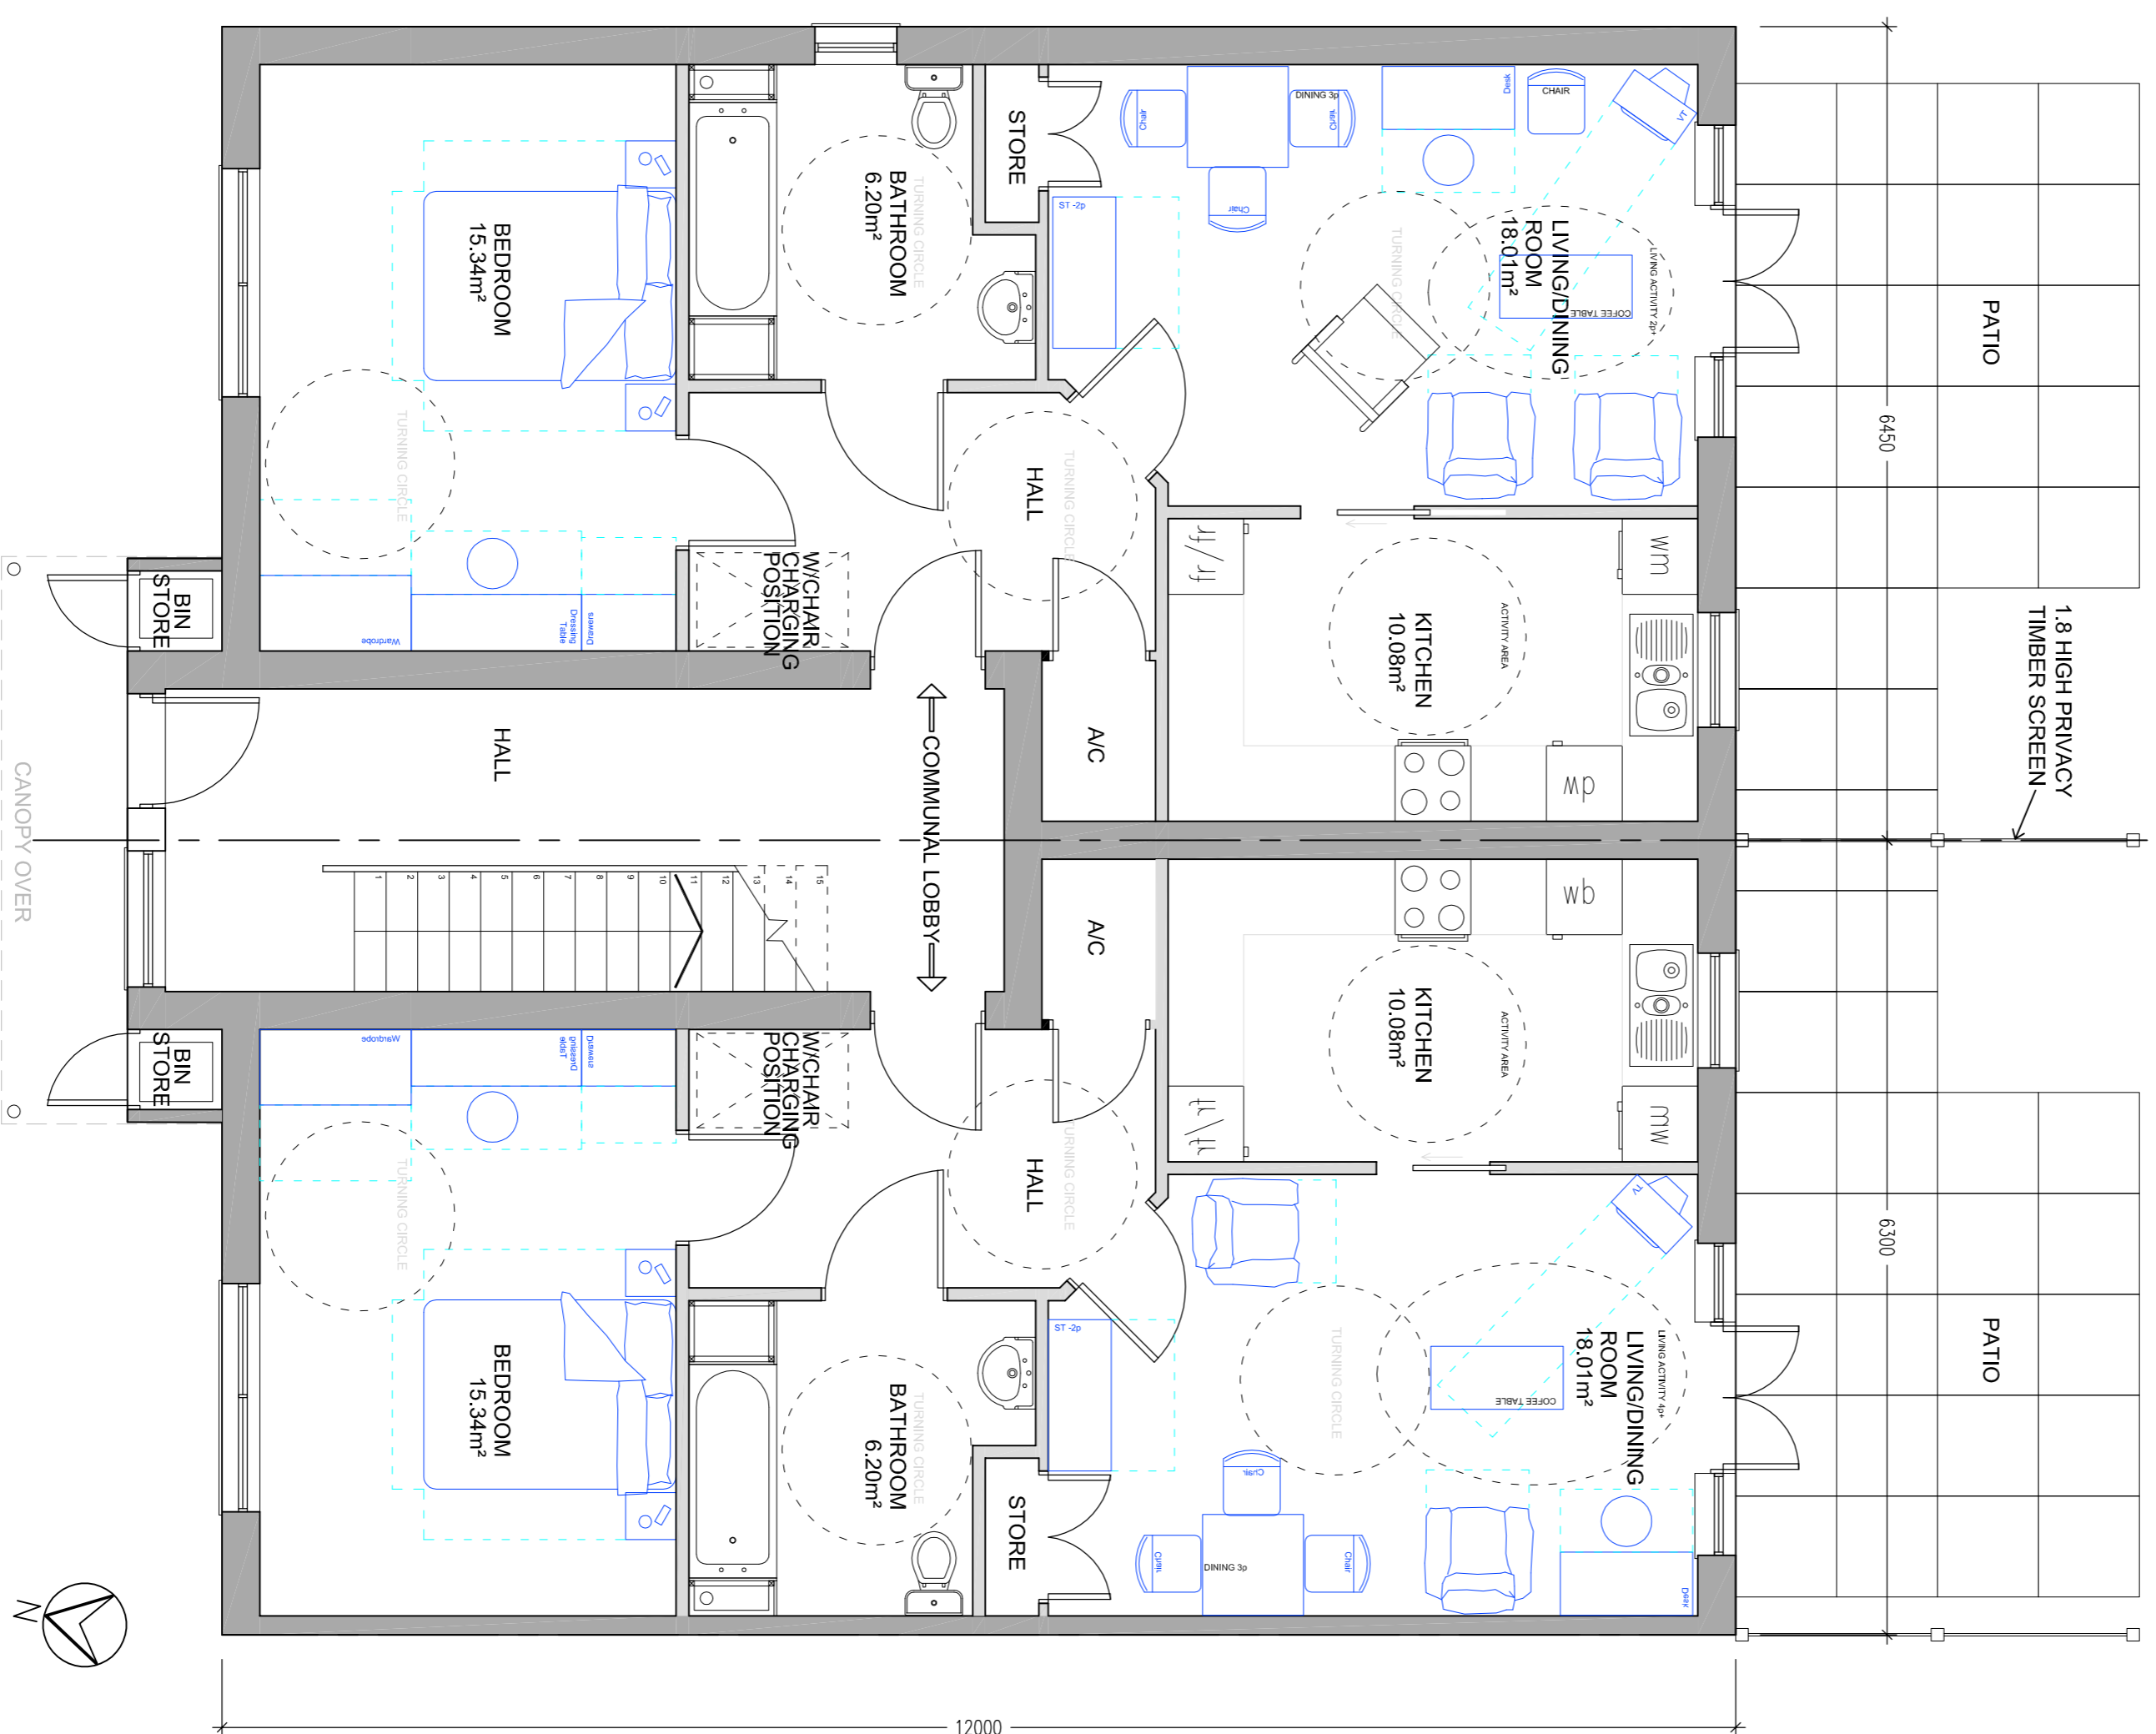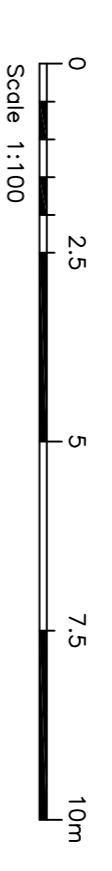

GROUND FLOOR PLAN-TYPE A

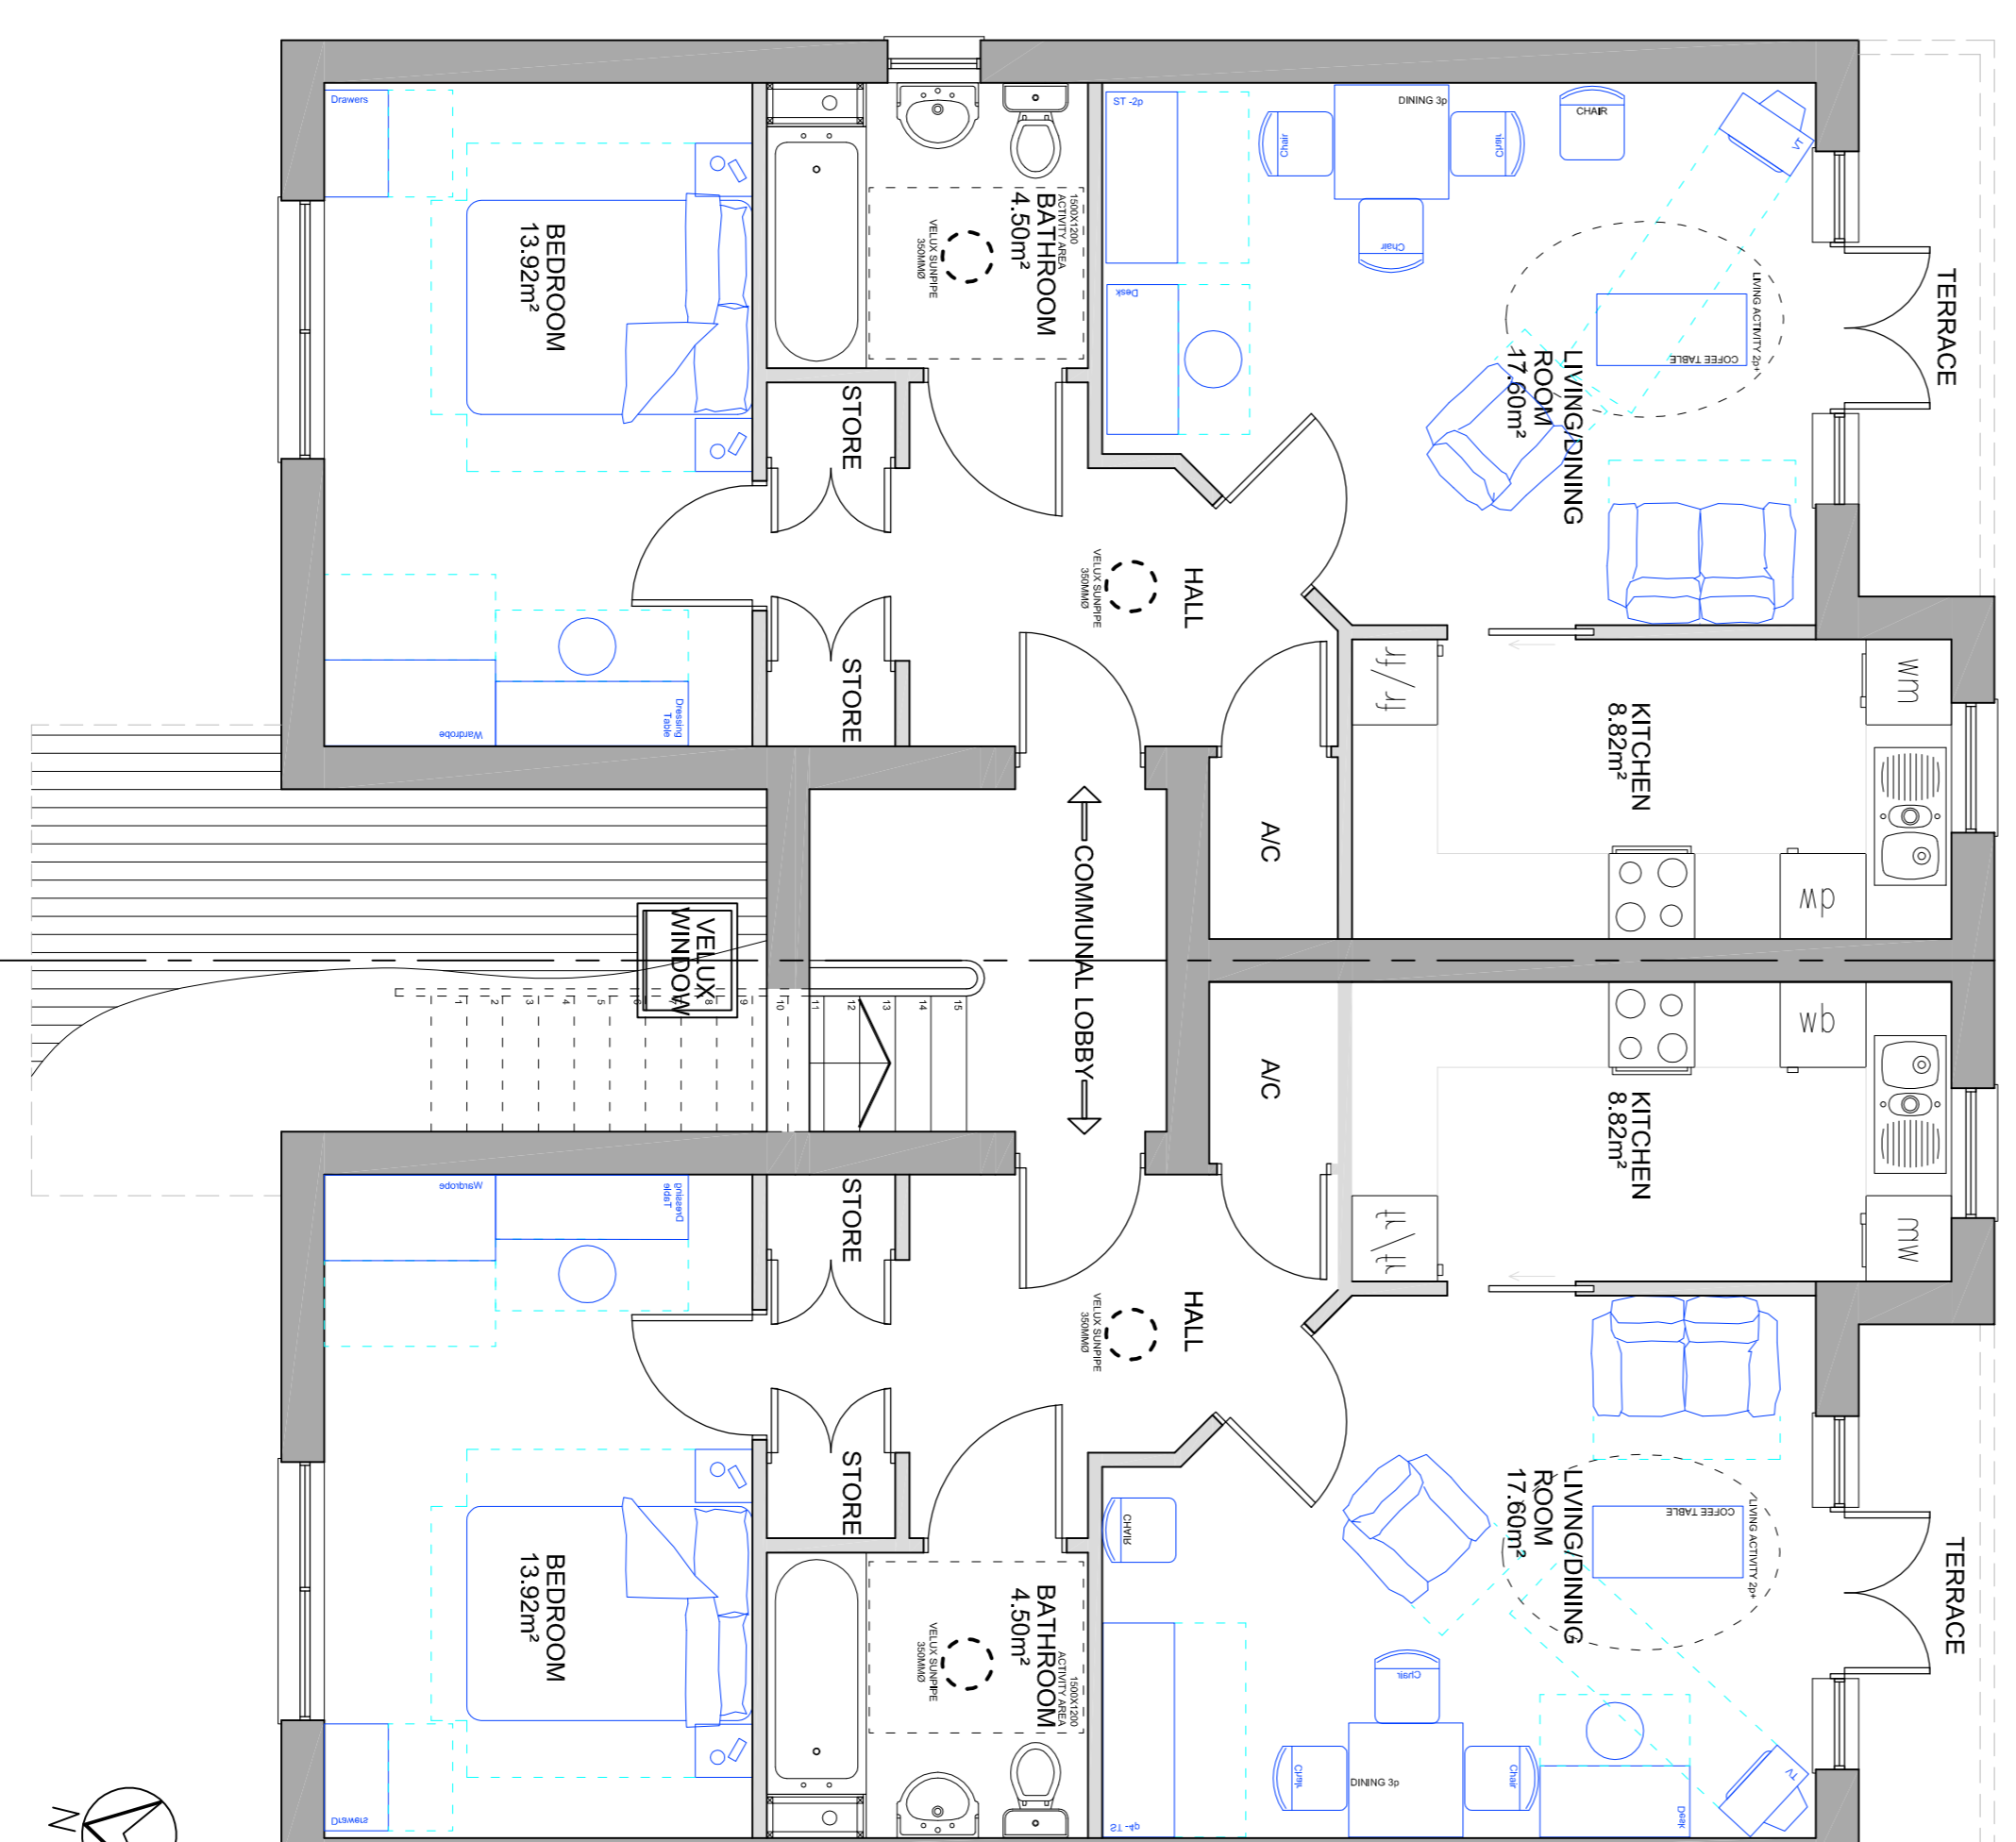

FIRST FLOOR PLAN - TYPE B

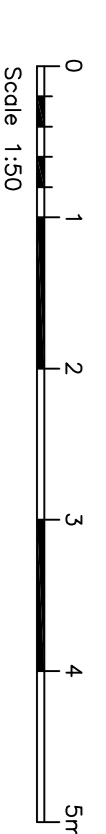

Flat Type A - Wheelchair Standard
Gross Internal Area Each 58.64 m²
Flat Type B
Gross Internal Area Each 54.55 m²

date	description	drawn	checked	rev no
27/07/09	Final Issue			

roberttombardeilpartnership
SILKWAYS HOUSE, 5 WILSONS ROAD, HITCHIN, HERTS, SG4 8SP
Tel: 01462 428318 Fax: 01462 441181
email: rtp@roberttombardeil.co.uk www.roberttombardeil.co.uk
RICS Robert Tombardeil Partnership Ltd

client: North Herts Homes

project: New Affordable Housing Dev

The Oaks and the Acorns Site
School Lane Luton

title: House Type A & B
Proposed Ground and
First Floor Plan & Elevations

scale: 1:50, 1:100@A1
drawing no: 1621-012
rev: P1

© 2009 this drawing is copyright